

MULTISTORY

Workspace Floorplans

Extending up to 41,112 sq ft, Multistory's office floors are Birmingham's largest and offer totally flexible layouts. Whatever your size, business type or working style, you can easily reconfigure the space to suit and remodel it as your needs evolve.

9,000 - 41,000 sq ft of expansive, flexible floorplates

Availability

LEVEL	AVAILABILITY	SQ FT	SQ M
07	LET	--	--
06	AVAILABLE	41,112	3,819.4
05	PART AVAILABLE	21,291	1,978
04	PART AVAILABLE	7,324	680
03	PART AVAILABLE	9,230	857.5
02	UNDER OFFER	--	--
01	PART AVAILABLE	8,901	826.9
TOTAL		87,858	8,162

*All measurements are IPMS3 (Levels 4 and 5 are subject to final completion survey).

Specification

- 11 passenger lifts (including 2 goods lifts)
- 1:8 sqm occupancy design ratio
- Exposed services with raft ceiling design
- 3.7m typical floor to ceiling height
- New efficient VRF fan coil heating and cooling system
- Fully accessed raised floor
- LED and smart control lighting
- Demised male, female & accessible W/Cs
- A smart enabled workplace for efficiency and comfort



Targeting WiredScore
Platinum



The city's largest floorplate

Multistory offers the most advanced and spacious workspaces in Birmingham, with customisable floorplates that flex to your culture and capacity needs.

Level 6




Level 6

- 1
- 3
- 4
- 5
- 6

LEVEL 01

- 8,754 sq ft available
- Building core

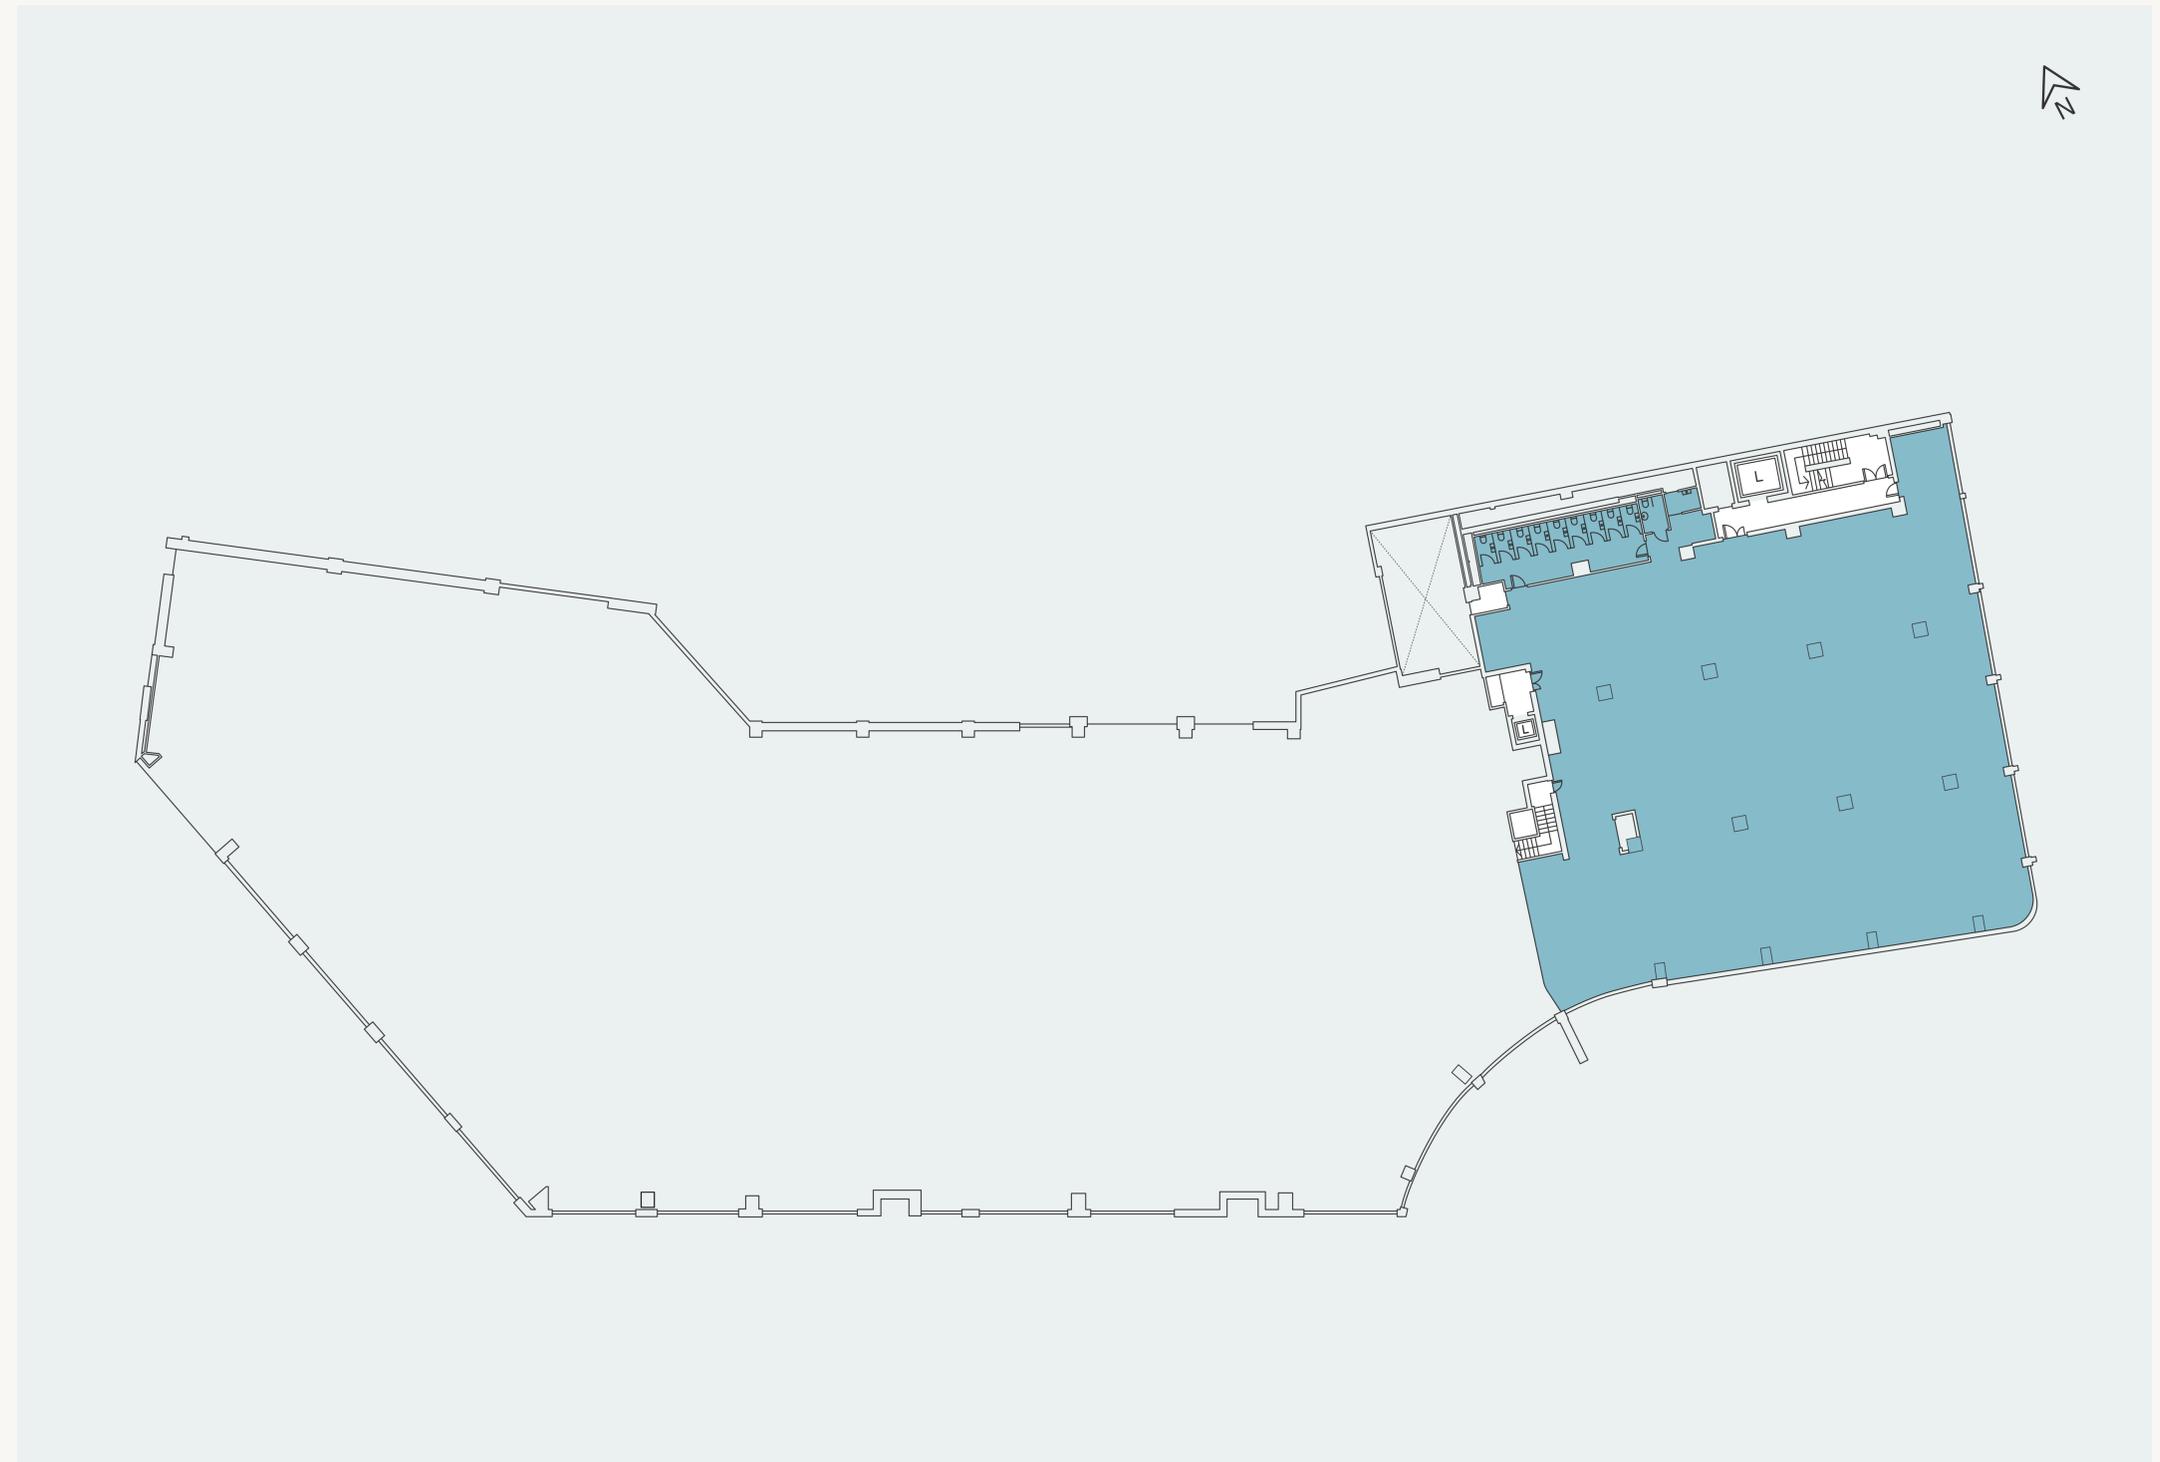

- 1
- 3
- 4
- 5
- 6

LEVEL 01 SPACEPLAN

Occupancy density: 1:10 sqm

DESKS **No.**

1400mm Desks	76
Office	1

MEETING SPACES **No.**

1-1 Person	1
6 Person	1
16 Person	1

COLLAB SPACE **No.**

Quiet booths	2
Team tables	1
Touchdown tables	4
Printer hub	1
Lockers	
Low level storage	
Staff breakout	




Office area: 8,754 sq ft

- Reception
- Meeting
- Breakout
- Collaboration
- Focus

- 1
- 3**
- 4
- 5
- 6

LEVEL 03

- 9,271 sq ft available
- Building core

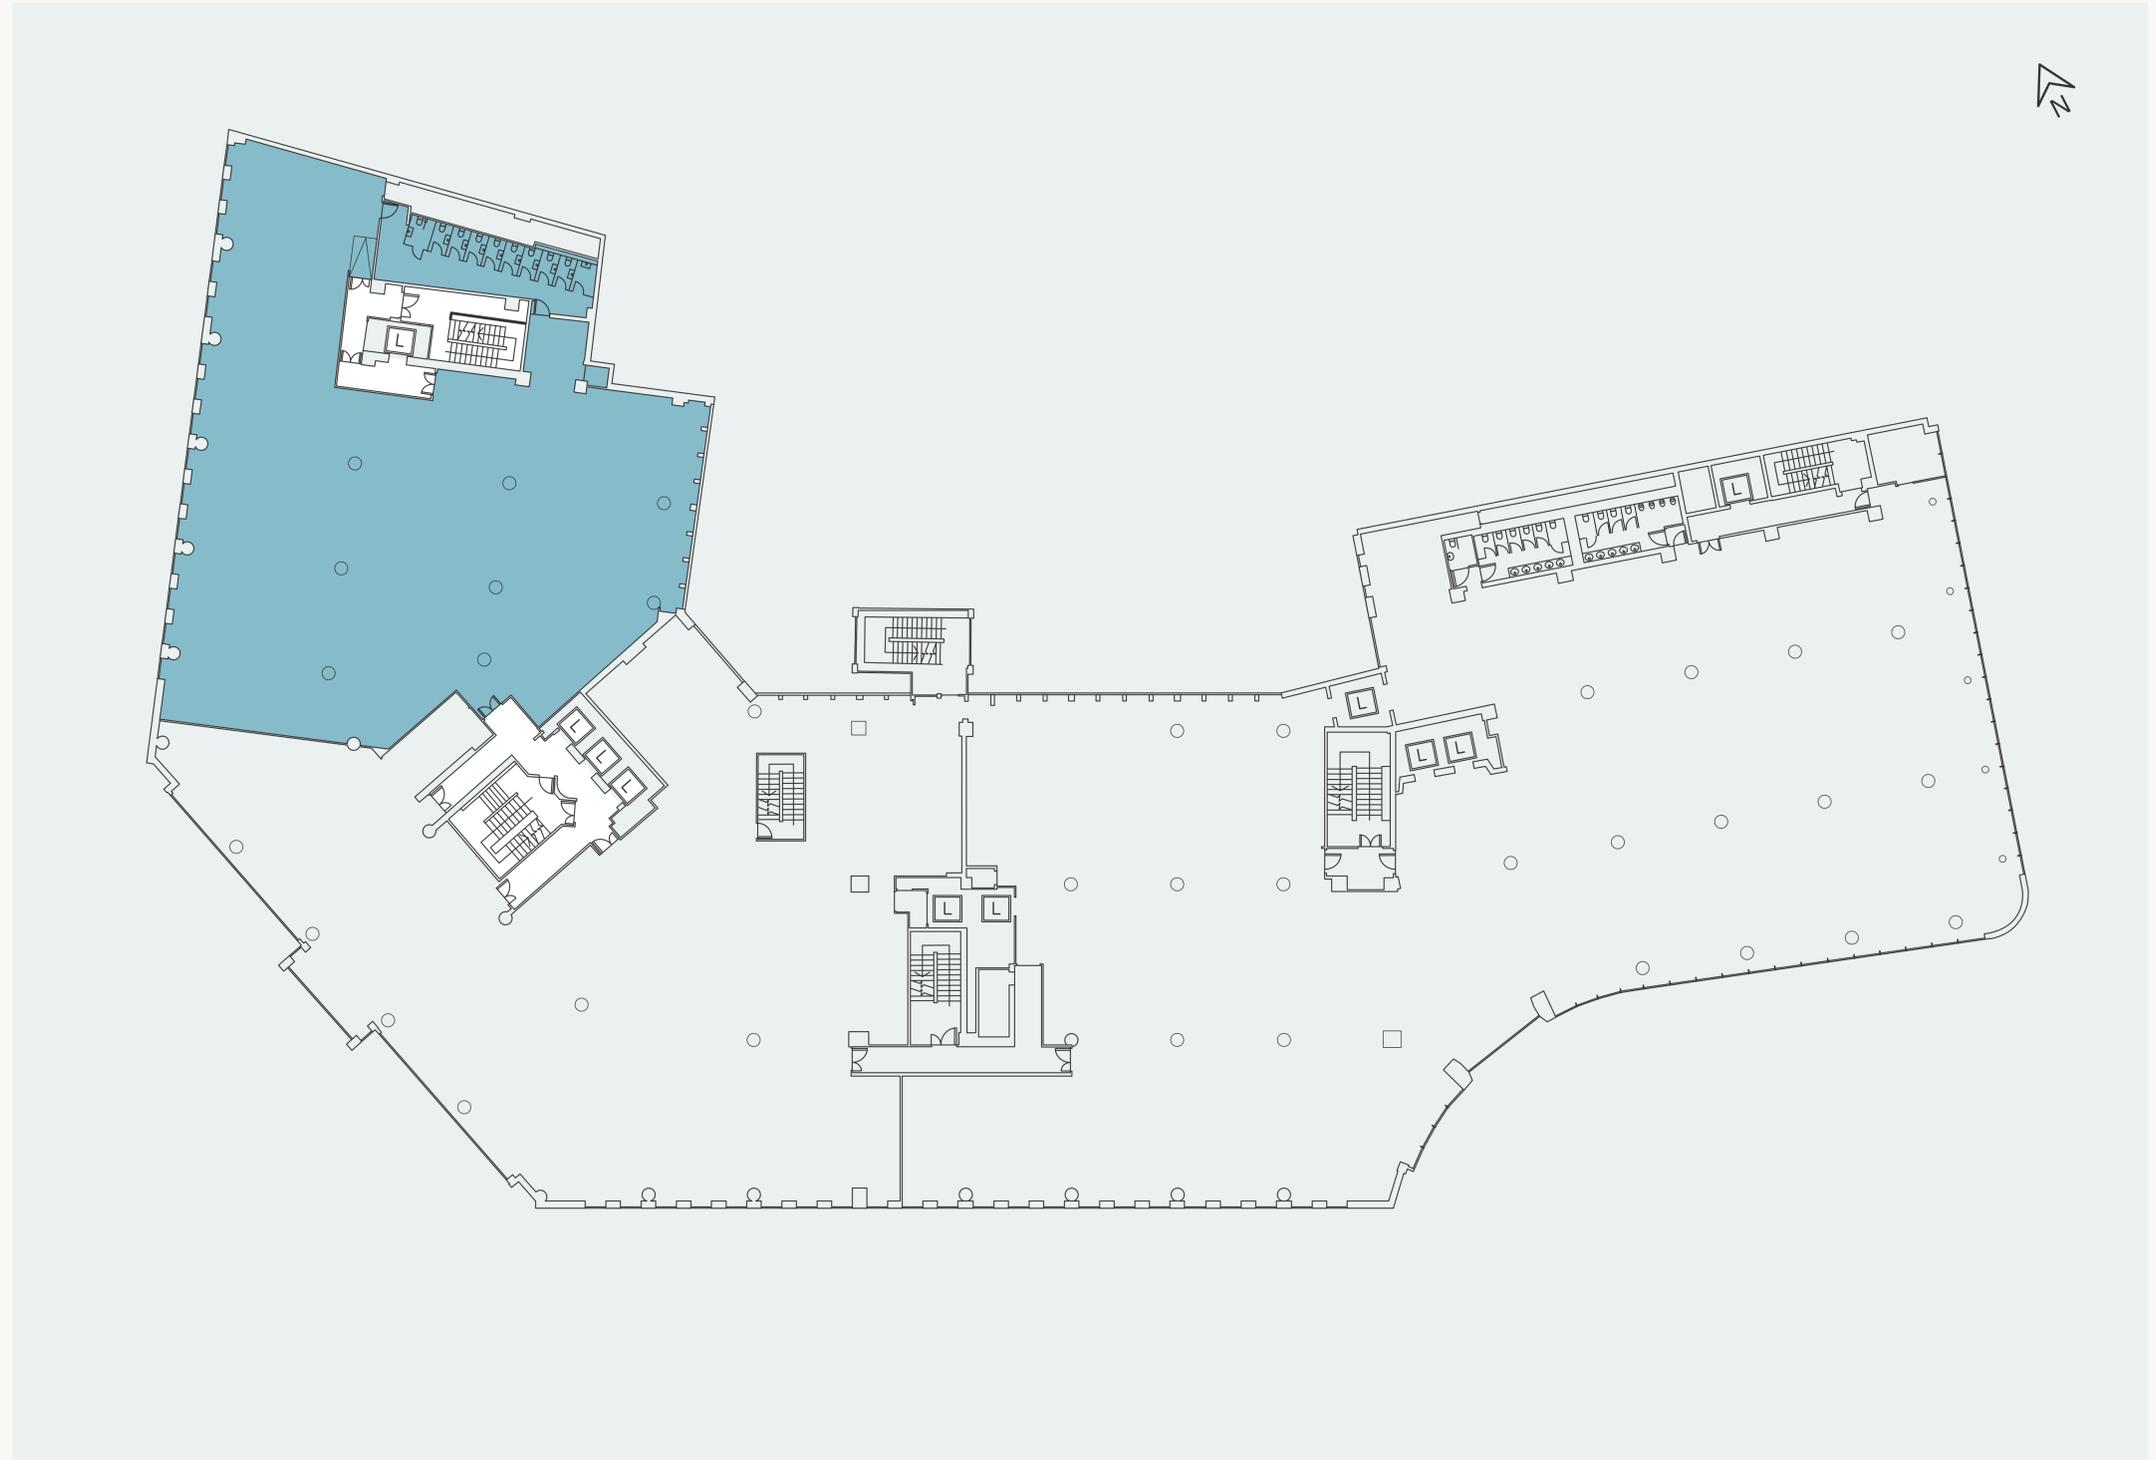

- 1
- 3
- 4
- 5
- 6

LEVEL 03 SPACEPLAN

Occupancy density: 1:10 sqm

DESKS **No.**

1400mm Desks	80
Offices	2

MEETING SPACES **No.**

1-1 Person	1
8 Person	1
12 Person	1
4 Person focus booth	2
1 Person quiet pods	3

COLLAB SPACE **No.**

Reception	1
Team table	3
Informal meeting	6
Printer hub	1
Lockers	
Low level storage	
Staff breakout	



Office area: 9,271 sq ft


- Reception
- Meeting
- Breakout
- Collaboration
- Focus



- 1
- 3
- 4
- 5
- 6

LEVEL 04


- 7,324 sq ft available
- Building core

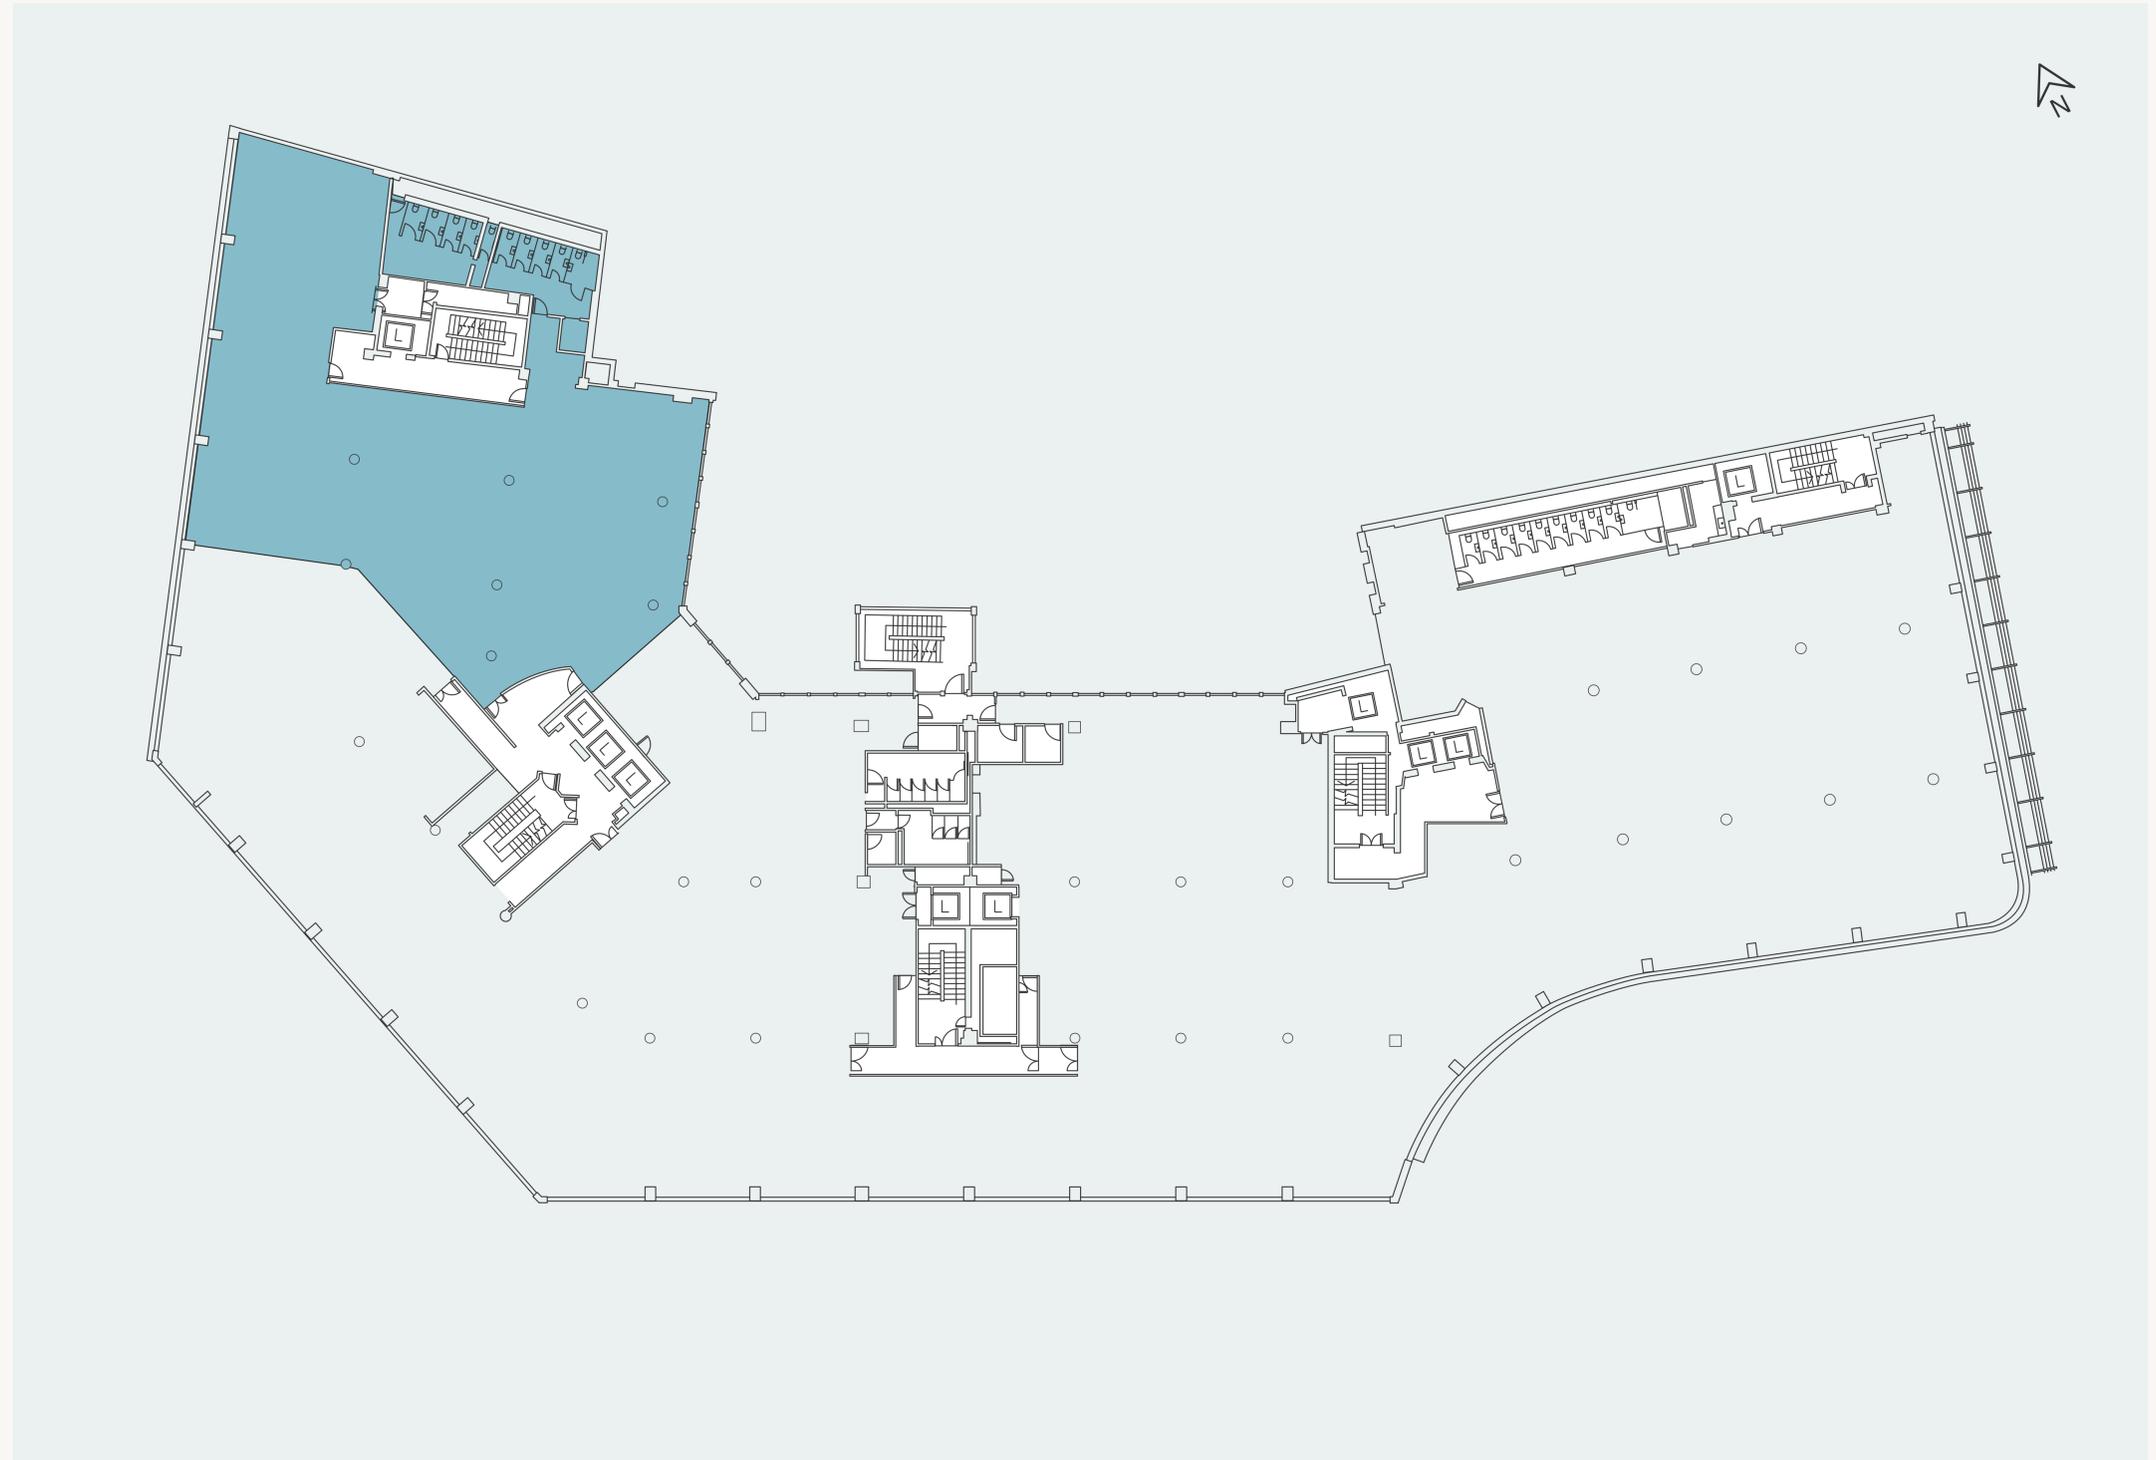

- 1
- 3
- 4
- 5
- 6

LEVEL 05


- 21,291 sq ft available
- Building core

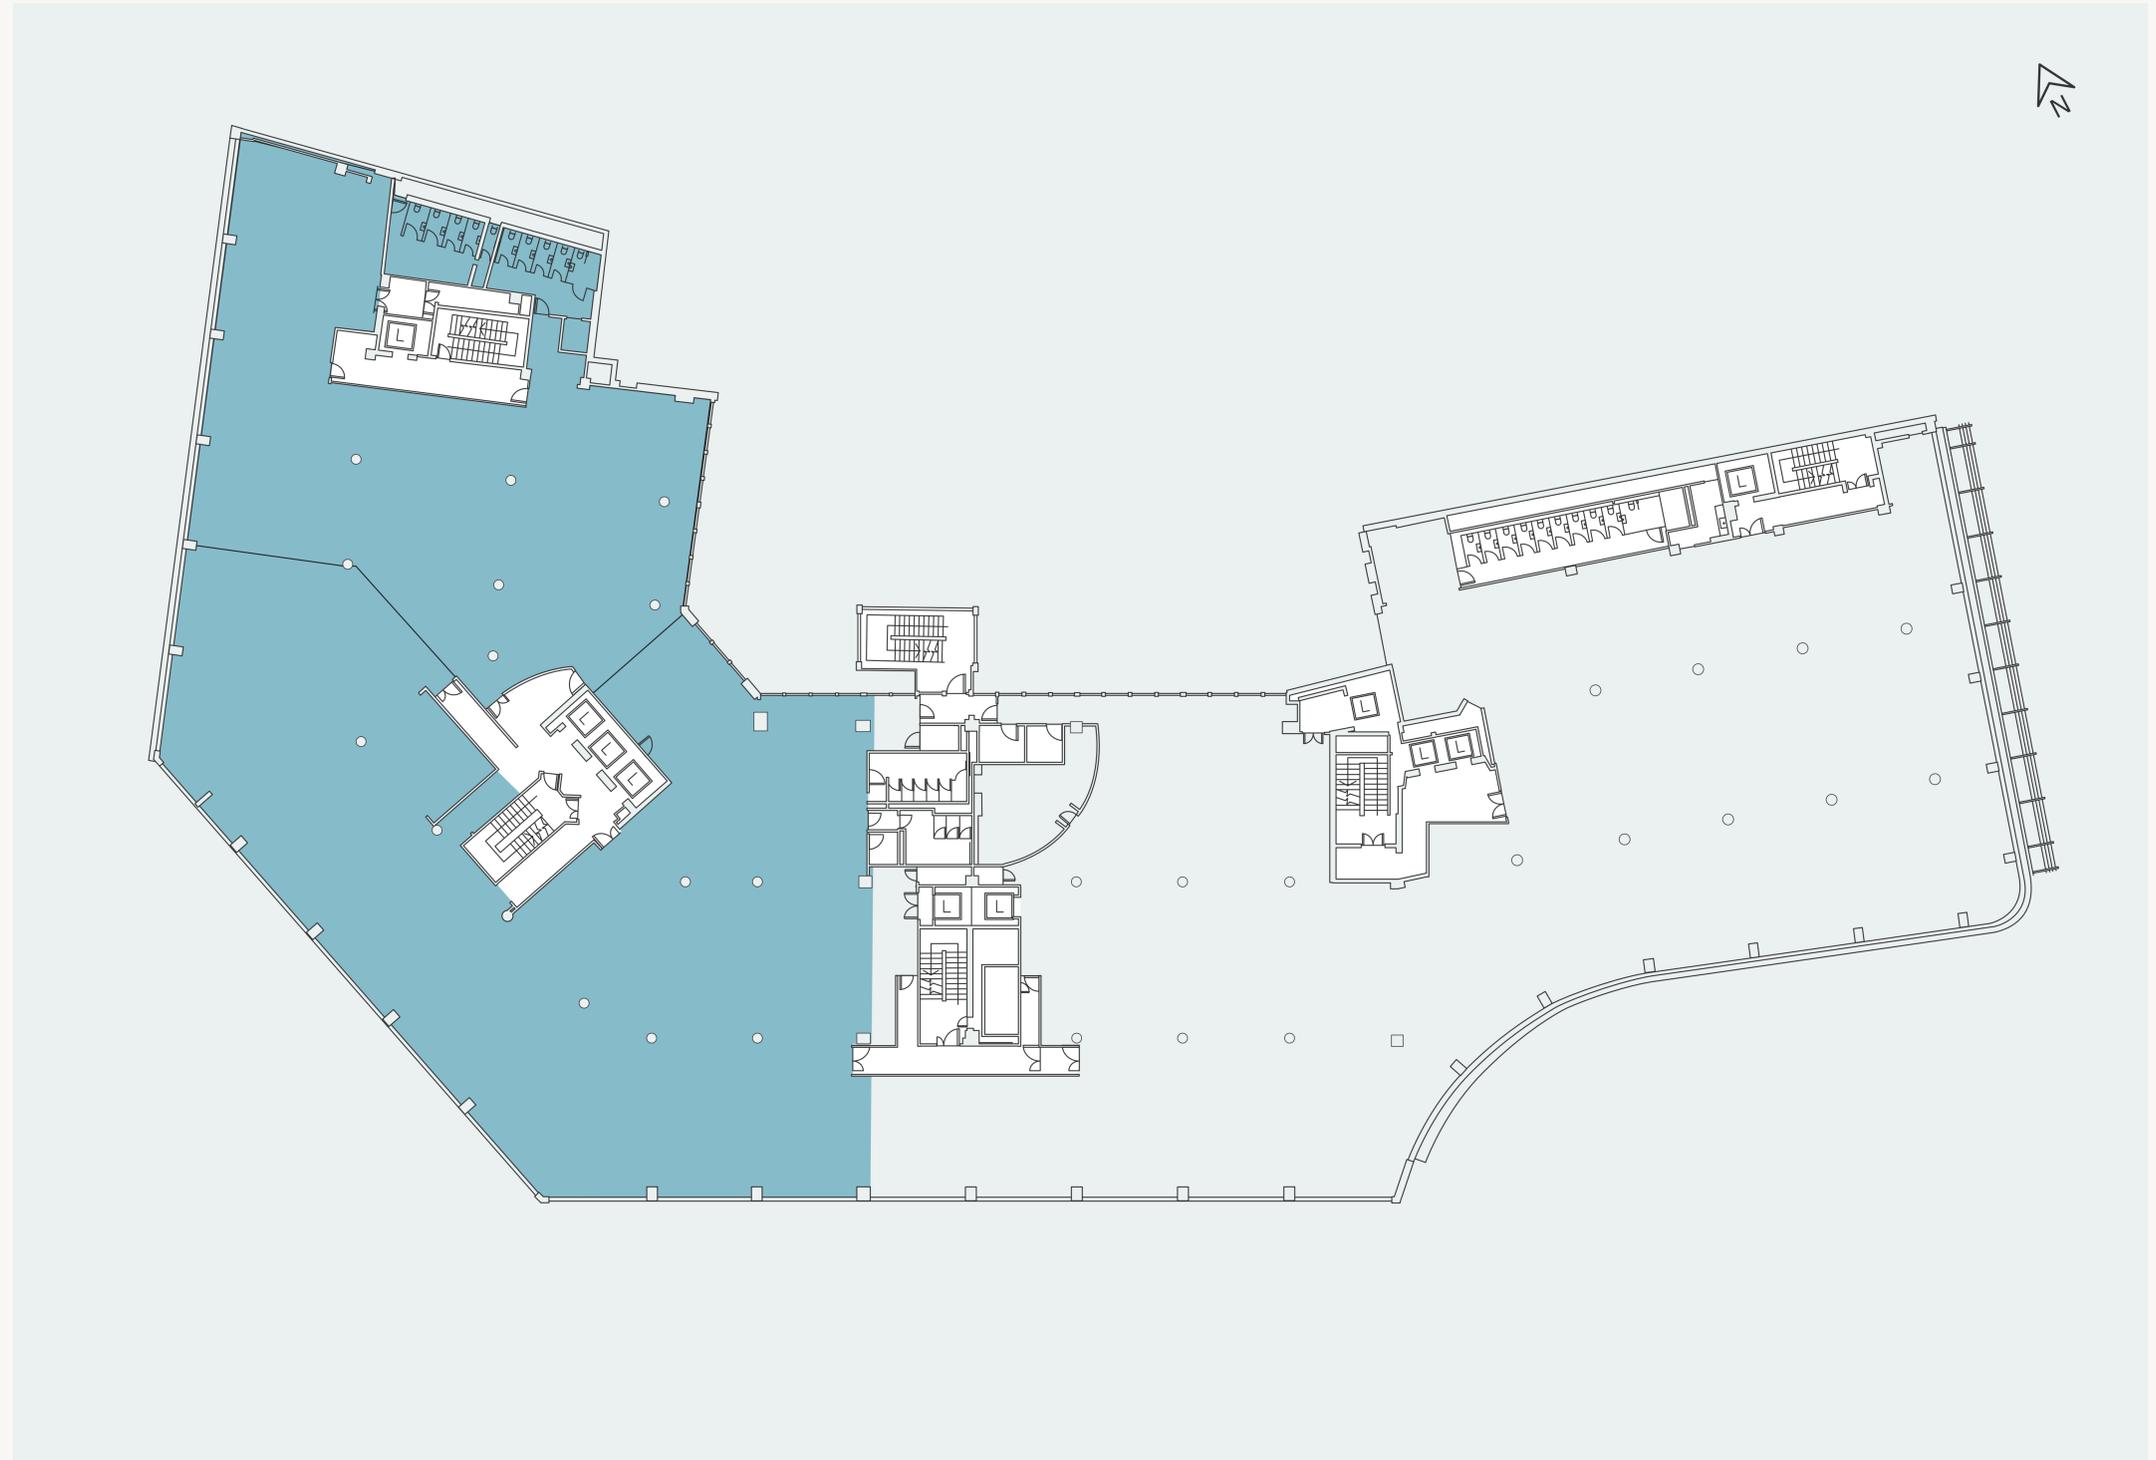

- 1
- 3
- 4
- 5
- 6

LEVEL 06

- 41,112 sq ft available
- Building core

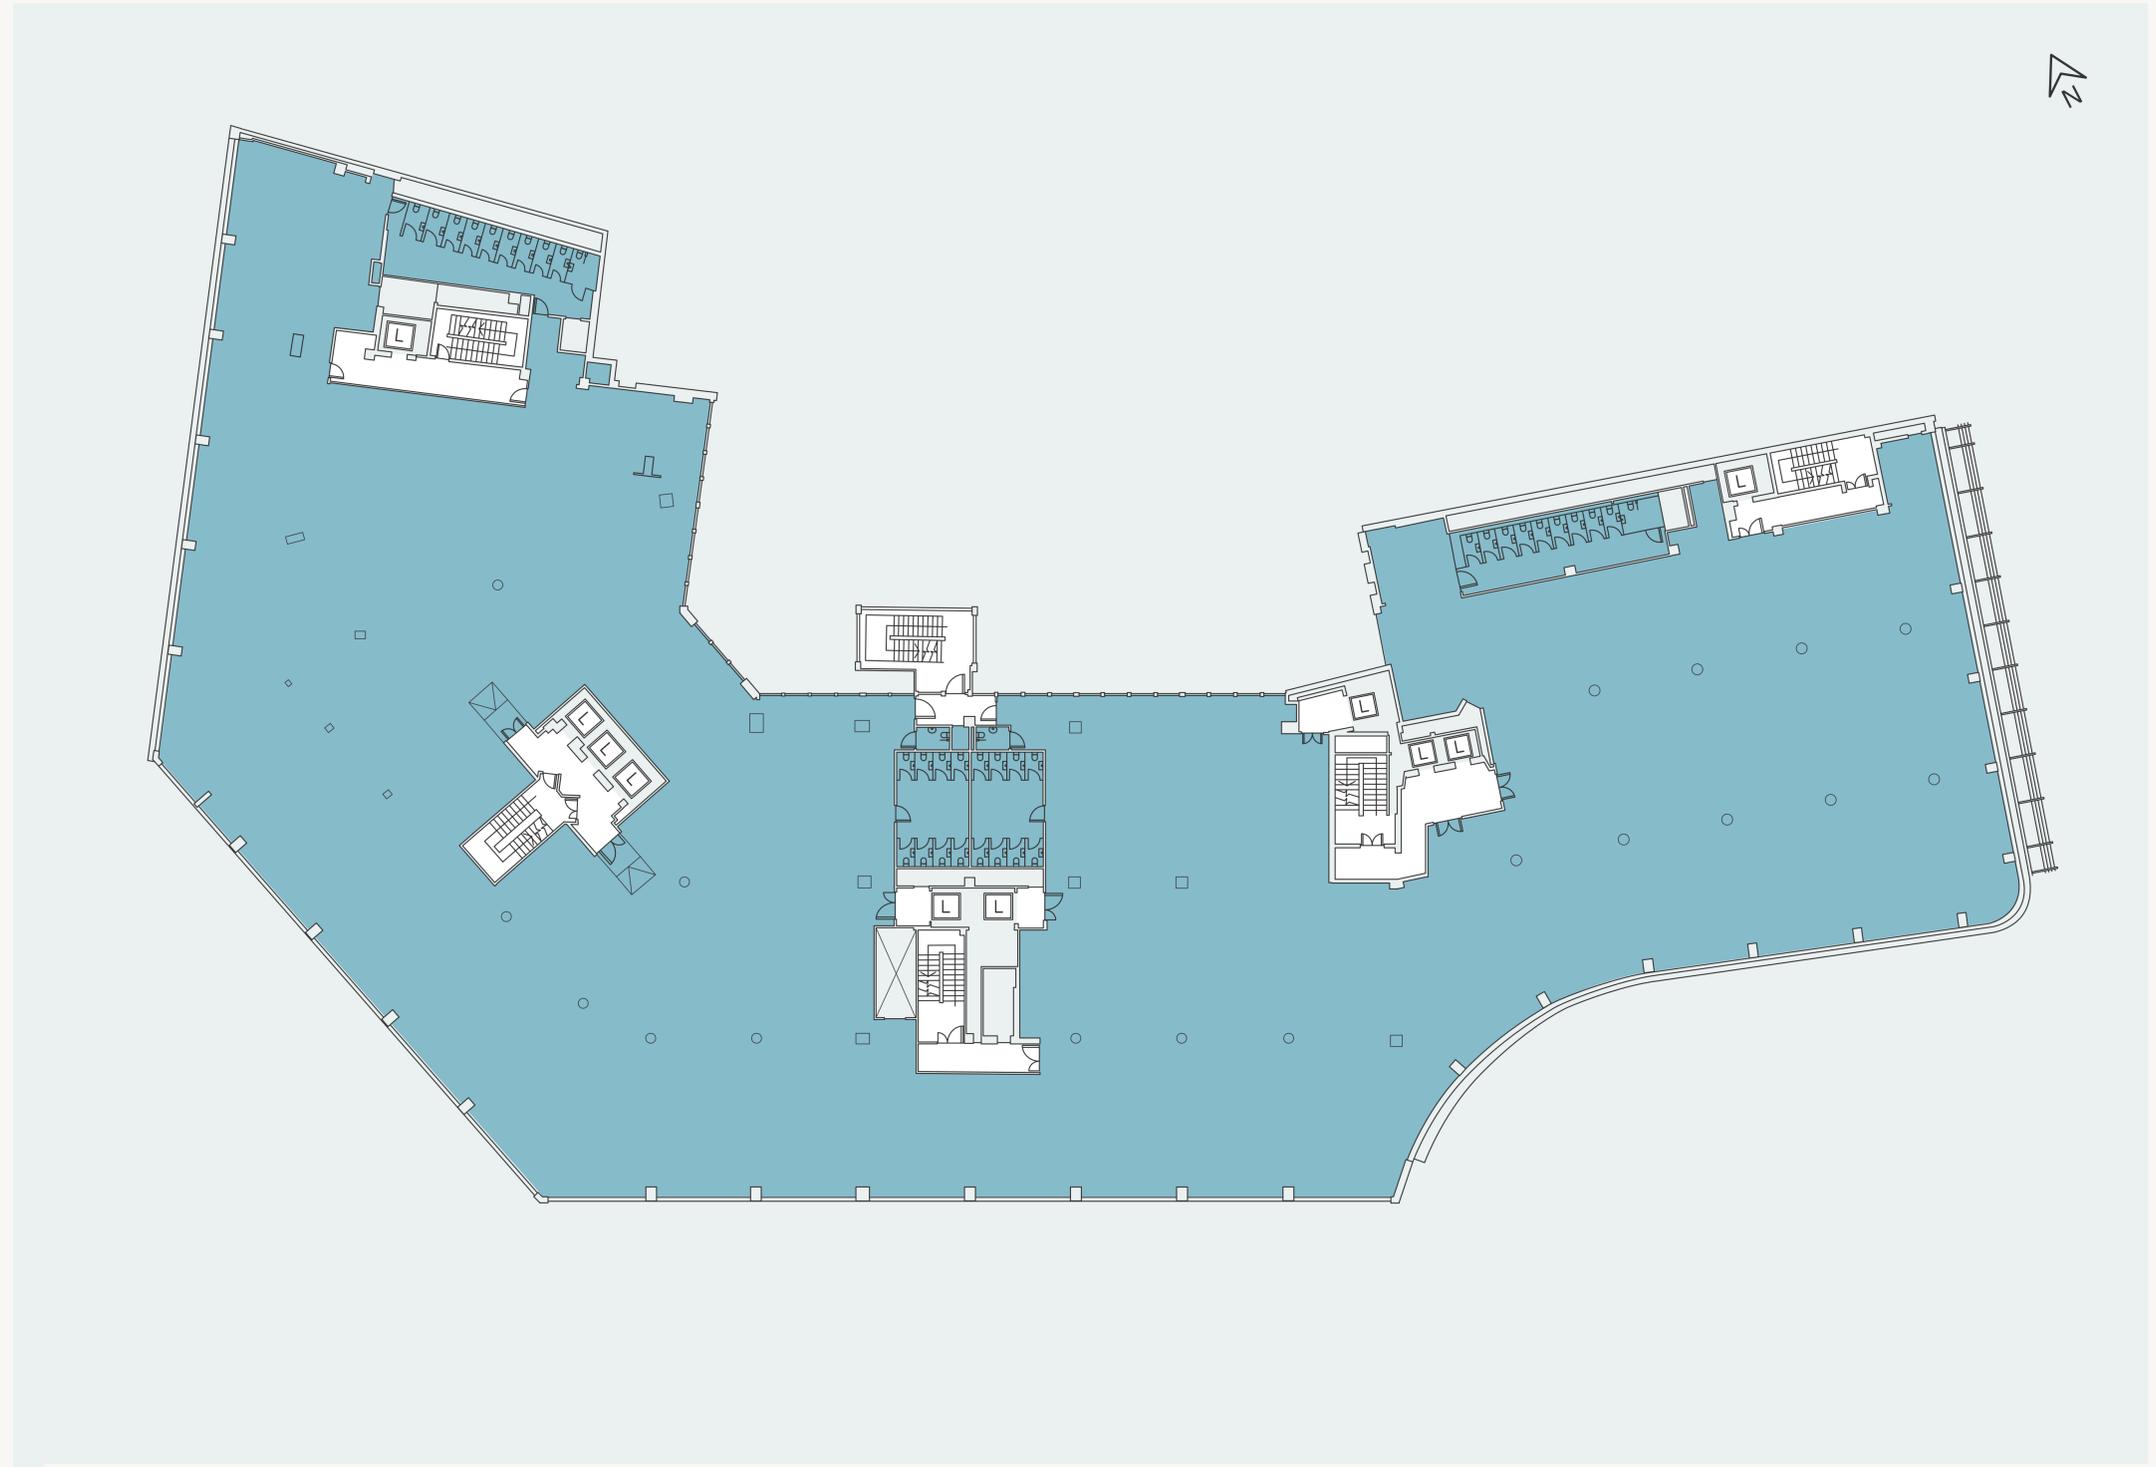

- 1
- 3
- 4
- 5
- 6


LEVEL 06 AREA 1 SPACEPLAN

Occupancy density: 1:10 sqm

DESKS	No.
1400mm desks	144
Offices	4

MEETING SPACES	No.
4 Person	1
8 Person	1
14 Person boardroom	1
16 Person boardroom	1
1-1 Room	1
1 Person quiet booth	3

COLLAB SPACE	No.
Welcome space	1
Team table	2
Printer hub	1
Collaboration table	1
Lockers	
Low level storage	
Brew hub	

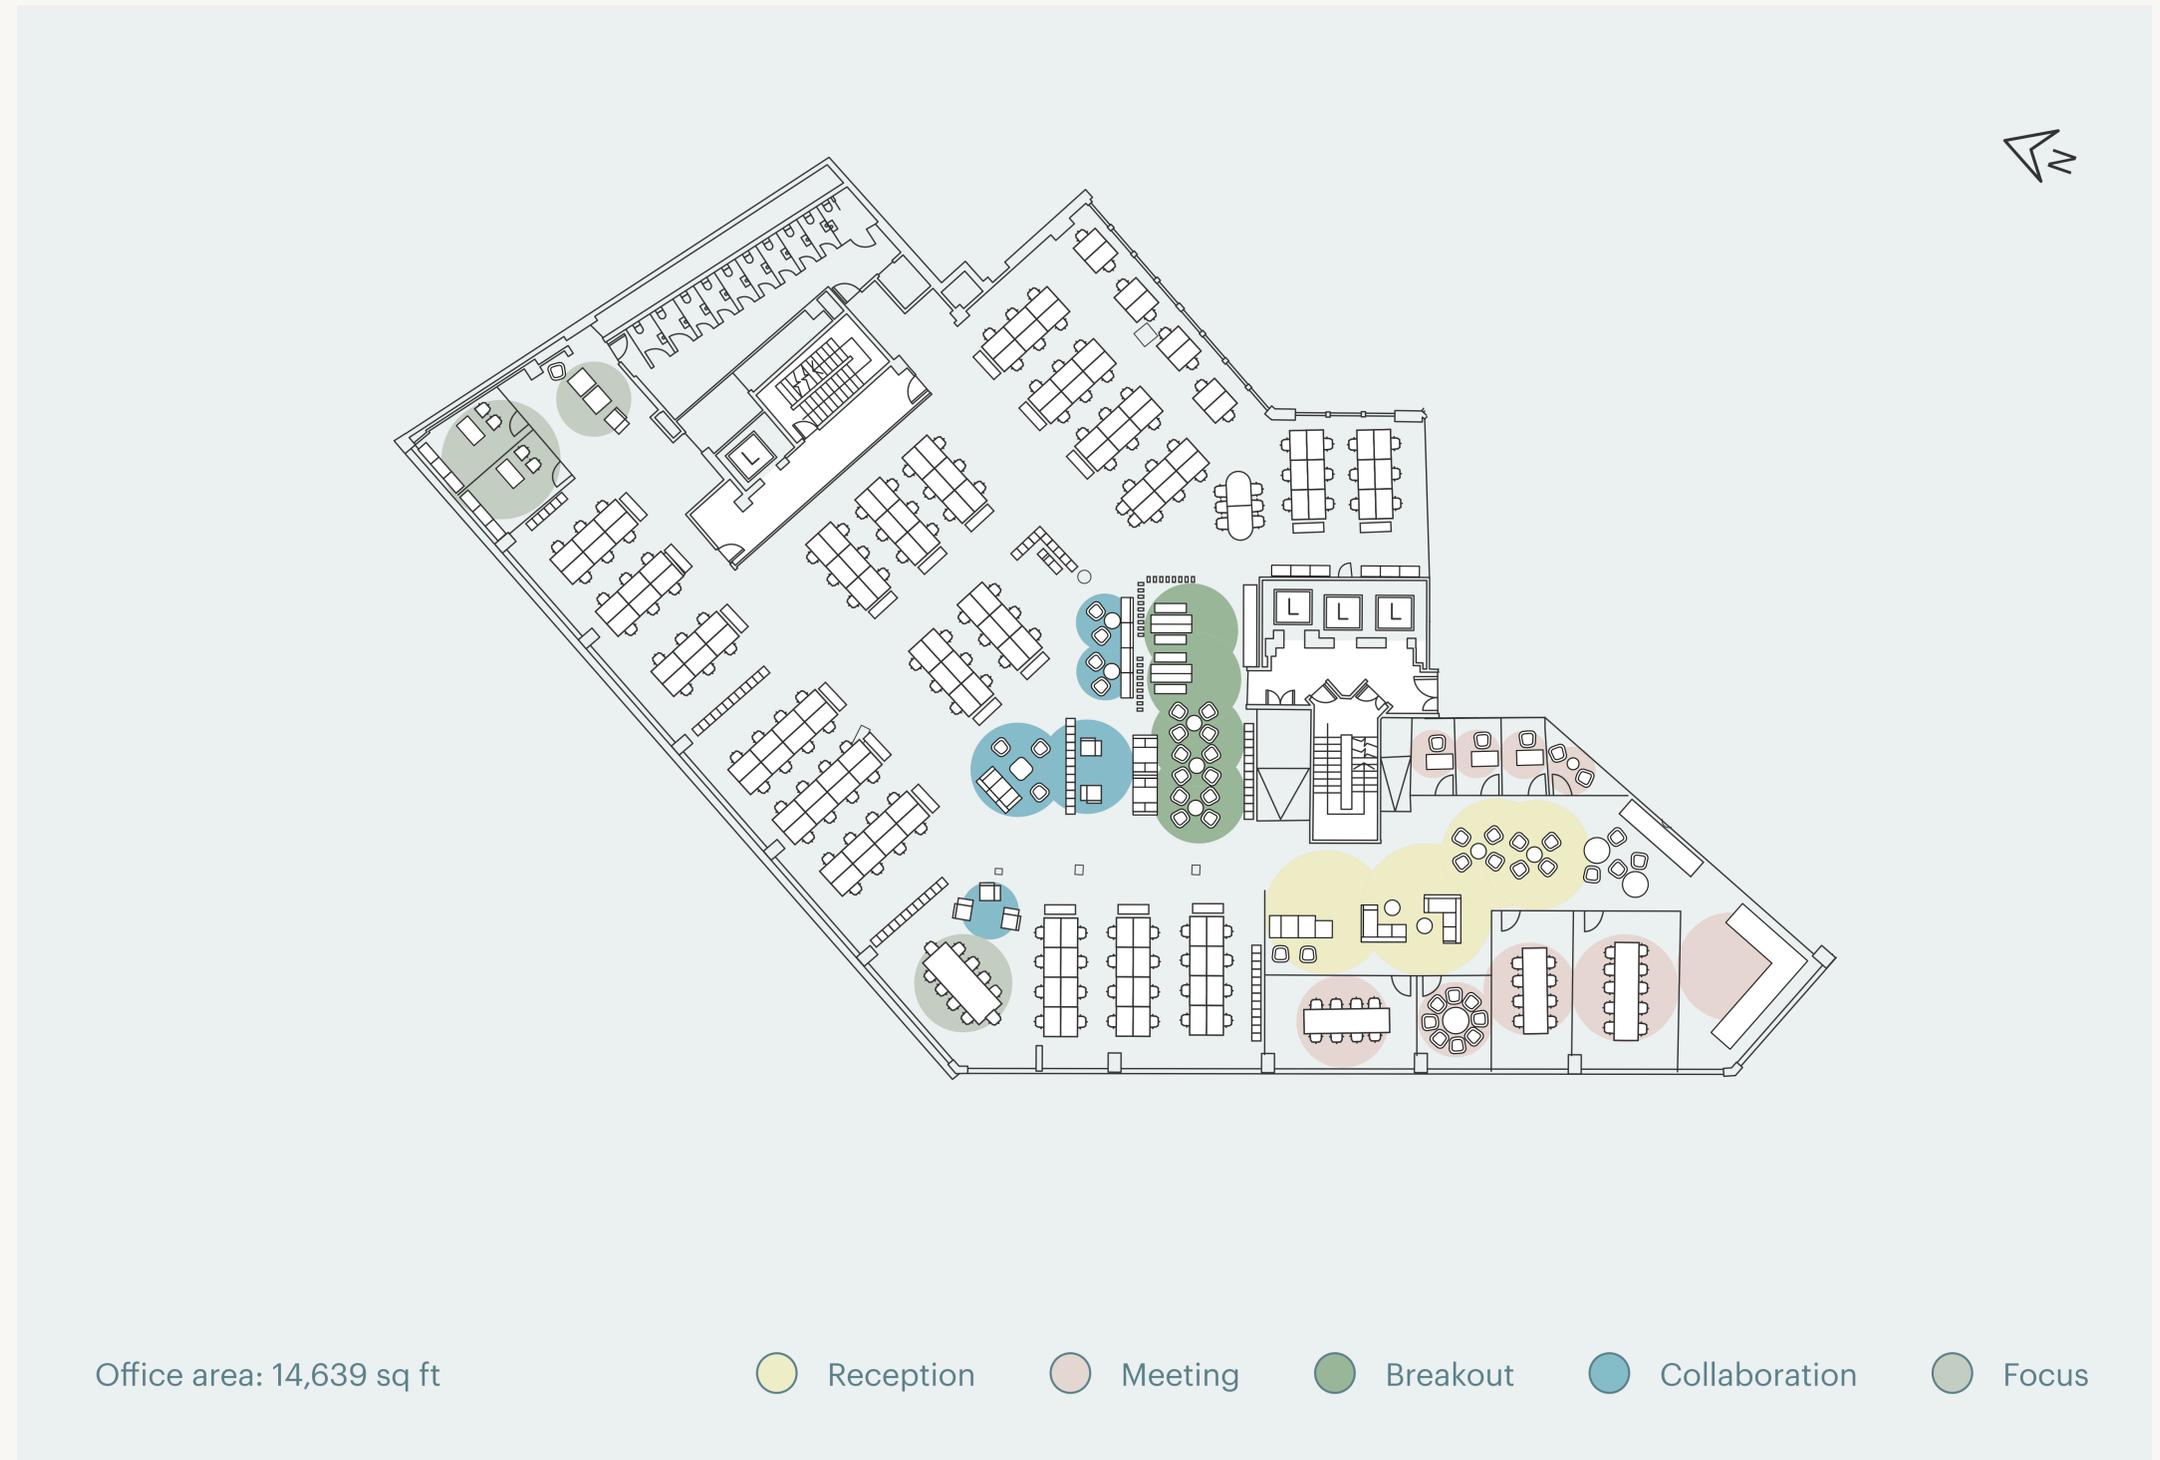

- 1
- 3
- 4
- 5
- 6


LEVEL 06 AREA 2 SPACEPLAN

Occupancy density: 1:10 sqm

DESKS	No.
1400mm desks	138
Offices	3

MEETING SPACES	No.
4 Person	3
6 Person	1
8 Person	1
14 Person boardroom	1
4 Person enclosed booth	2
1 Person quiet booth	5
Phone booths	3
Presentation hub	

COLLAB SPACE	No.
Reception	1
2 Person open booth	3
4 Person open booth	5
Team table	1
Collaboration areas	
Printer hub	
Lockers	
Low level storage	
Staff breakout	

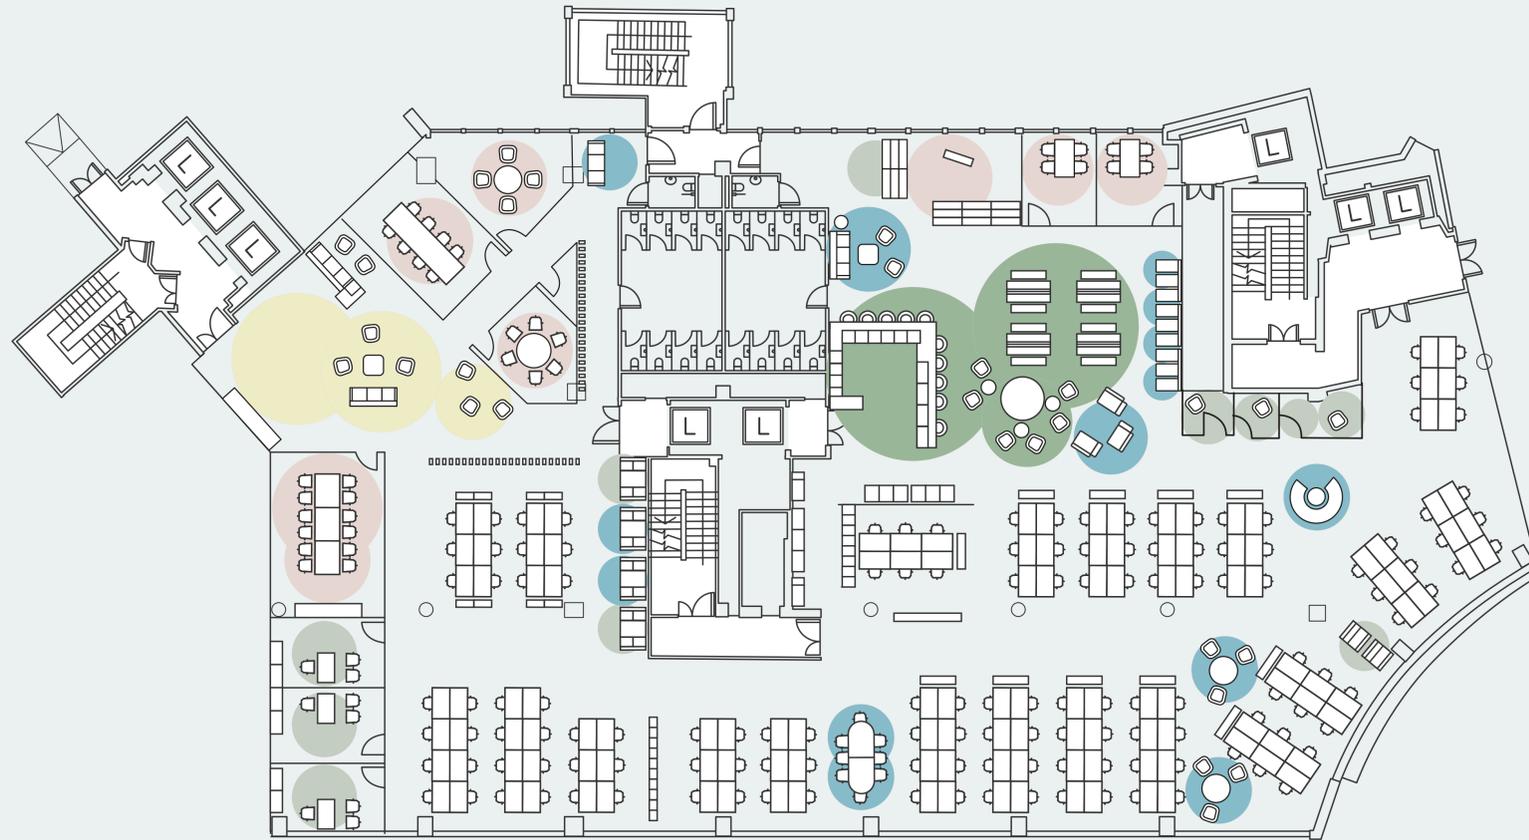

Office area: 14,940 sq ft

- Reception
- Meeting
- Breakout
- Collaboration
- Focus

- 1
- 3
- 4
- 5
- 6


LEVEL 06 AREA 3 SPACEPLAN

Occupancy density: 1:10 sqm

DESKS	No.
1400mm desks	82
Office	1

MEETING SPACES	No.
4 Person	2
12 Person boardroom	1
4 Person booth	2
1 Person booth	4

COLLAB SPACE	No.
Reception	1
Team tables	2
Collab areas	4
High back booths	3
Lockers	
Low level storage	
Staff breakout	
Wellbeing room	

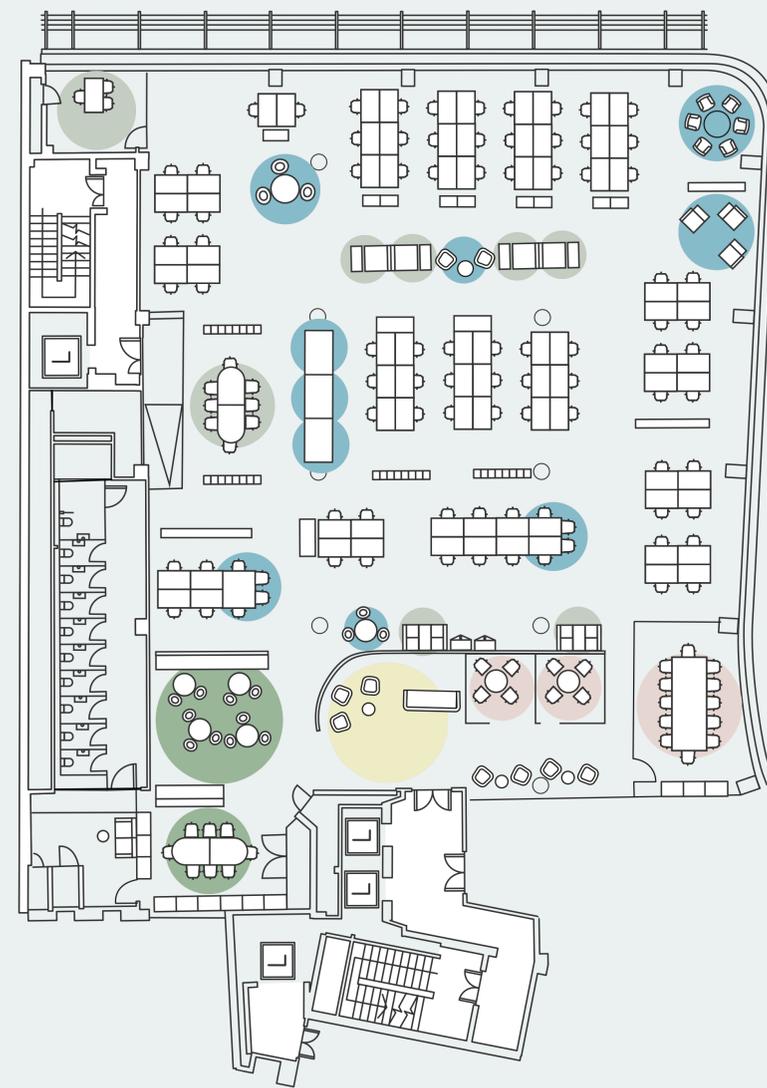

Office area: 9,494 sq ft

- Reception
- Meeting
- Breakout
- Collaboration
- Focus

- 1
- 3
- 4
- 5
- 6

LEVEL 06 WHOLE FLOOR SPACEPLAN

Occupancy density: 1:10 sqm

DESKS	No.
1400mm desks	384
Offices	7

MEETING SPACES	No.
14 Person boardroom	1
20 Person training room	1
2 Person	1
4 Person	6
6 Person	3
10 Person	1
12 Person	1
Meeting hub	1
Auditorium	1
1 Person quiet booth	14

COLLAB SPACE	No.
Reception space	1
Team tables	8
Printer hub	1
Phone booth	3
Various sofa / Chair settings	
Open / Enclosed booths	
Quiet library space	
Lockers	
Low level storage	
Brew hub / Staff breakout	
Wellness room	



Office area: 41,112 sq ft

- Reception
- Meeting
- Breakout
- Collaboration
- Focus

MULTISTORY

2 The Priory Queensway, Birmingham, B4 6BS

CBRE

Theo Holmes
+44 (0)7967 802 656
theo.holmes@cbre.com

Daniel White
+44 (0)7471 330 602
Dan.White1@cbre.com

AVISON YOUNG

Mark Robinson
+44 (0)7342 069 808
mark.robinson@avisonyoung.com

Charlotte Fullard
+44 (0)7909 484 996
charlotte.fullard@avisonyoung.com

multistory-birmingham.com

CBRE and Avison Young on their behalf and for the Vendors or Lessors of this property whose Agents they are, give notice that: 1. These particulars are set out as a general outline only for guidance to intending Purchasers or Lessees, and do not constitute any part of an offer or contract. 2. Details are given without any responsibility and any intending Purchasers, Lessees or Third Parties should not rely on them as statements or representations of fact, but must satisfy themselves by inspection or otherwise as to the correctness of each of them. 3. No person in the employment of CBRE or Avison Young has any authority to make any representation or warranty whatsoever in relation to this property. 4. Unless otherwise stated, all prices and rents are quoted exclusive of VAT. (January 2026)